celebrate ingenuity



boldness from within It takes boldness to be true to ourselves, and a daring attempt to realise a residence that previously only existed in your imagination. Meet Metro Loft. celebrate BOLDNESS






celebrate INGENUITY

Behind the walls of a well designed home, is the ingenious design of space. Enjoy the spacious loft concept and the freedom to create your personal art deco habitat.






The sleek and ingenious design of Metro Loft enables your very mind to create the most exquisite home interior you can imagine.

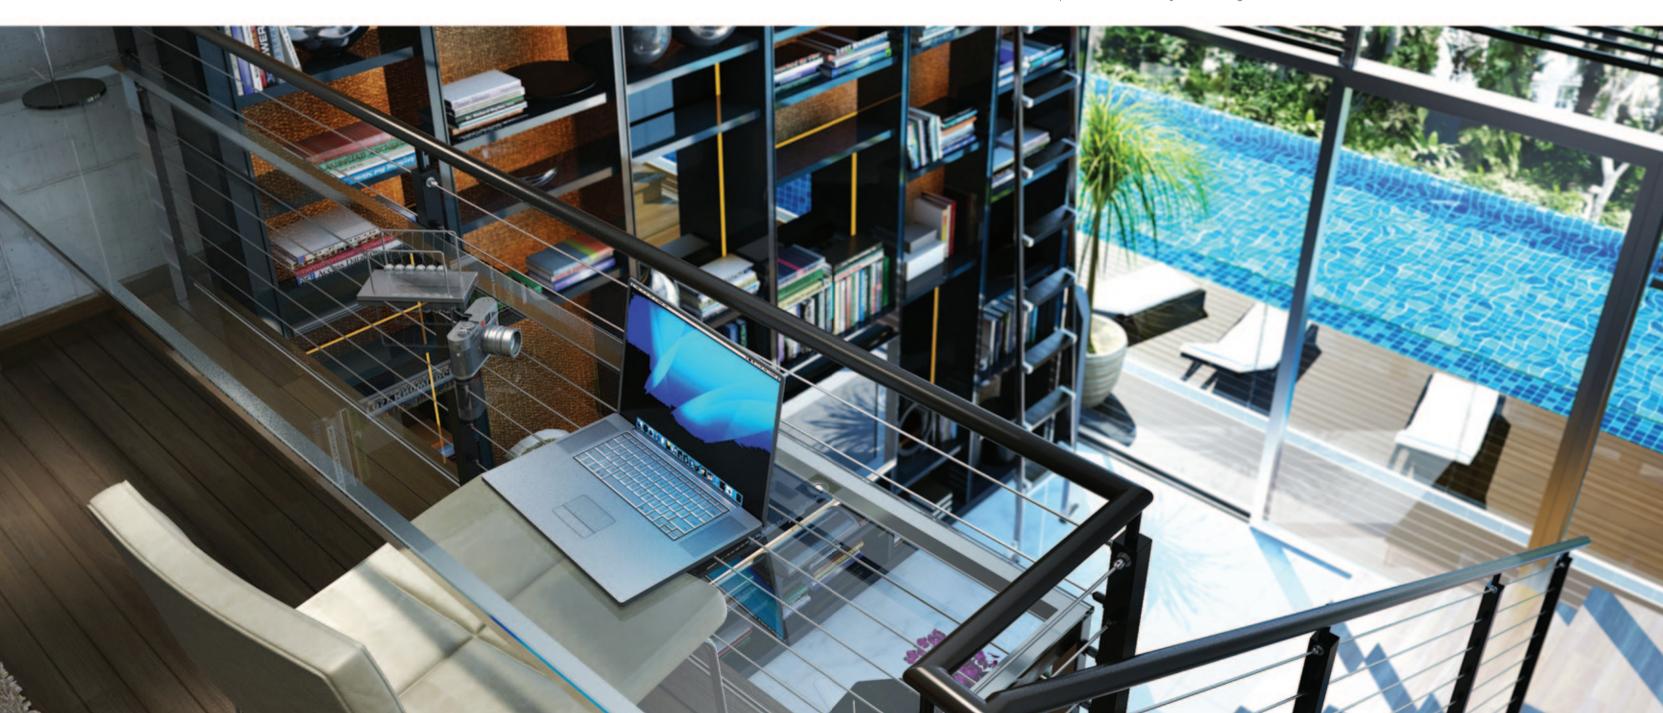

The unique layout and high ceiling give you ample space for creativity to take shape.

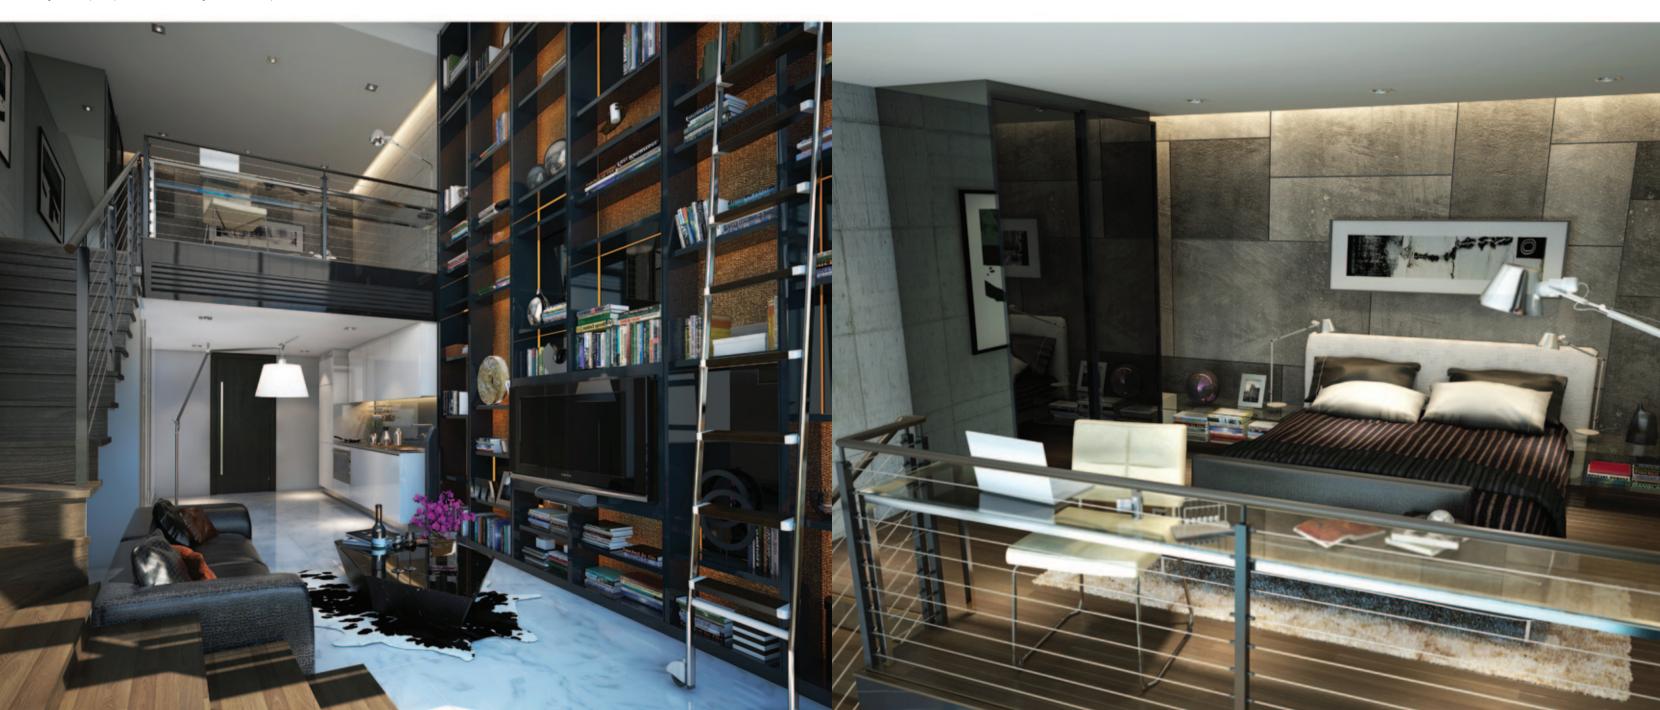




No effort has been spared in sourcing the most exquisite fittings and fixtures from around the world that include Smeg, Ximula, Toto and Blum.

All art renderings and photographs are artist's impressions only. All interior furniture layouts, interior fittings, information and specifications are subject to changes and cannot form part of an offer or a representation.





 







- A SWIMMING POOL
- B POOL DECK
- C BBQ PIT
- D MAIN ENTRANCE TO CAR PARK
- E EXIT FROM CAR PARK



	01	02	03	04	05	06	07	08	09
L8	PH2 (48sqm)	PH1a (41sqm)	PH1b (43sqm)	PH1c (42sqm)	PH1d (42sqm)	PH1e (43sqm)	PH4 (42sqm)	PH4 (42sqm)	PH3 (53sqm)
	#08-01	#08-02	#08-03	#08-04	#08-05	#08-06	#08-07	#08-08	#08-09
L6	C1 (48sqm)	B1a (41sqm)	B1b (43sqm)	B1c (42sqm)	B1d (42sqm)	B1e (43sqm)	C2 (46sqm)	C2 (46sqm)	
	#06-01	#06-02	#06-03	#06-04	#06-05	#06-06	#06-07	#06-08	
L4	B3 (48sqm)	B1a (41sqm)	B1b (43sqm)	B1c (42sqm)	B1d (42sqm)	B2 (44sqm)			
	#04-01	#04-02	#04-03	#04-04	#04-05	#04-06			
L2	B3 (48sqm) #02-01	B1a (41sqm) #02-02	B1b (43sqm) #02-03	B1c (42sqm) #02-04	B1d (42sqm) #02-05	B2 (44sqm) #02-06			
L1		A1 (45sqm) #01-02	A2 (46sqm) #01-03						




Versatility is the key to creating a perfect home.


This is why every aspect of Metro Loft has been designed to suit your needs.

If you are an individual seeking an exquisite living experience, the lifestyle plan will defnitely make you feel at home.

For someone who enjoys the freedom of space and imagination, we have prepared a commodious semi-white plan for you.




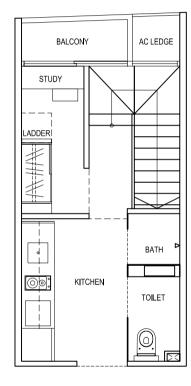

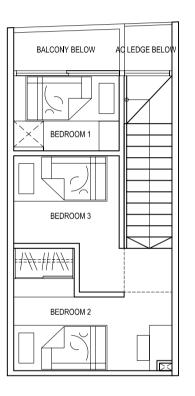






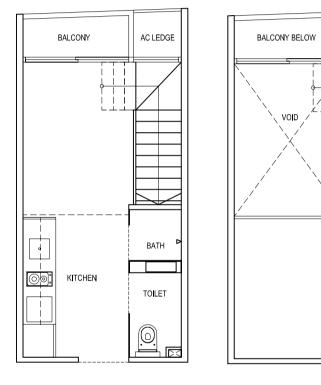



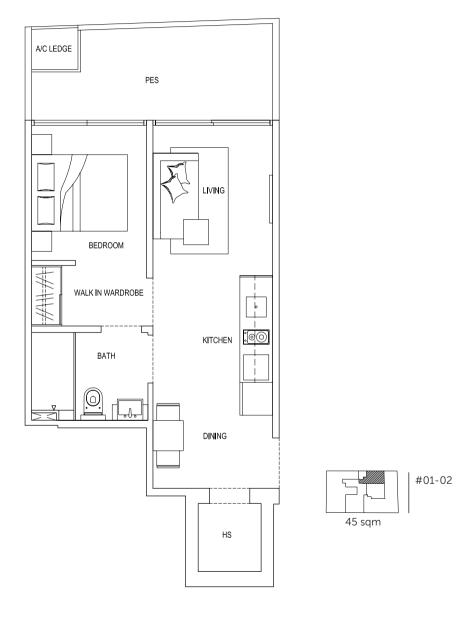





AC LEDGE BELOV









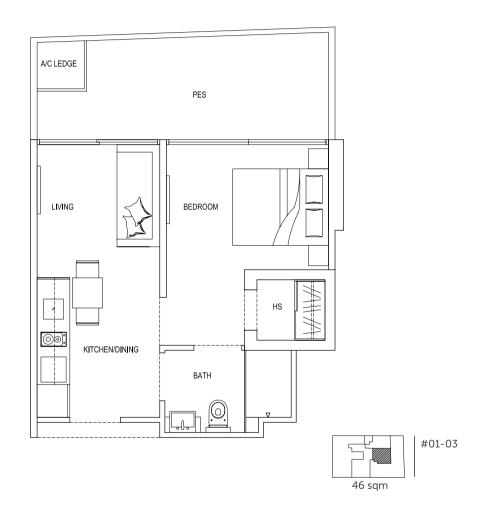

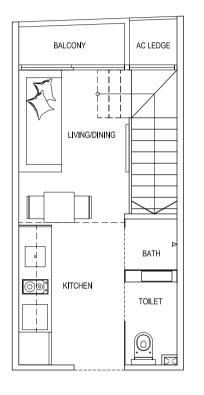

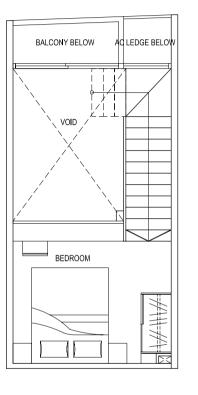

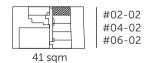





scale: 1 : 75










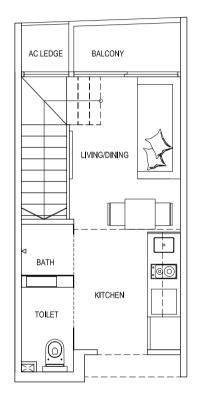


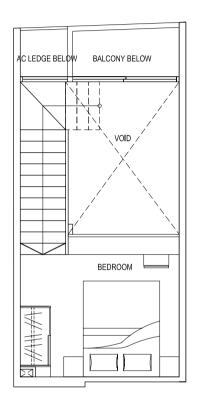

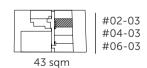

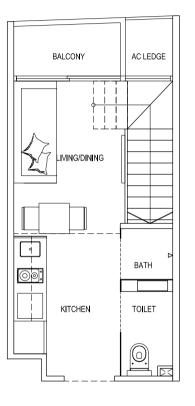

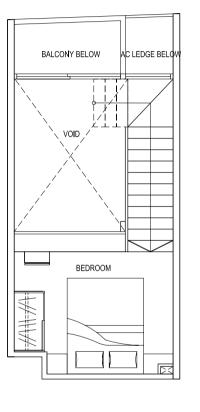

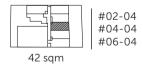



cale: N : 75







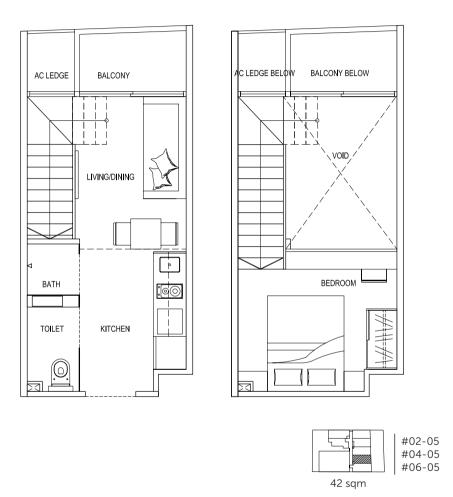


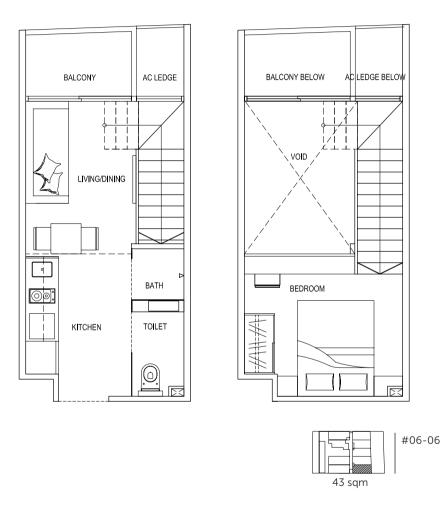






///// floorplan (B2)

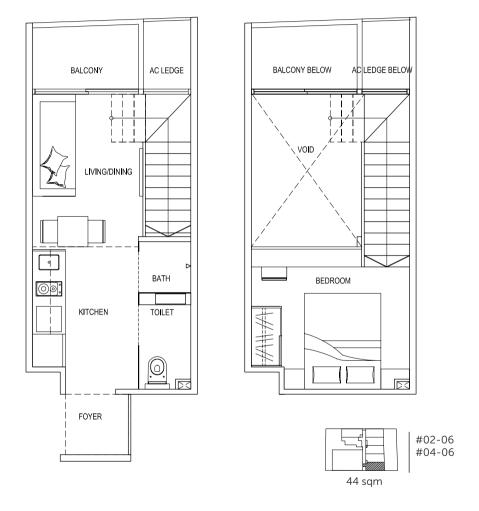




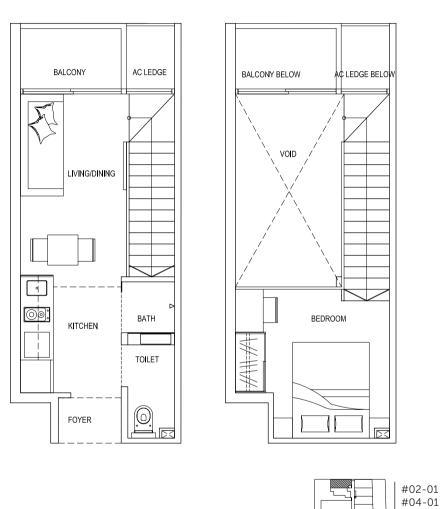








///// floorplan (C1)

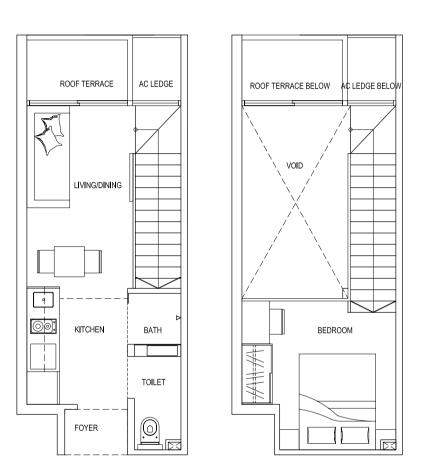



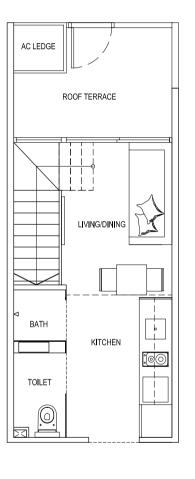

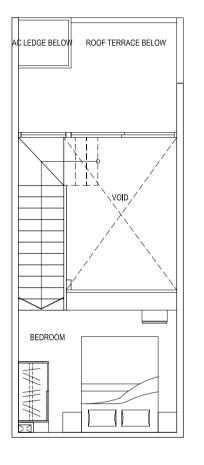

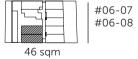


e: N 75


#06-01










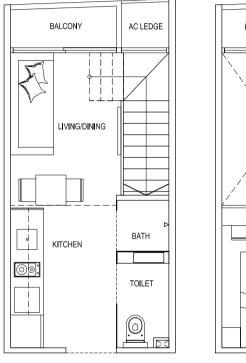


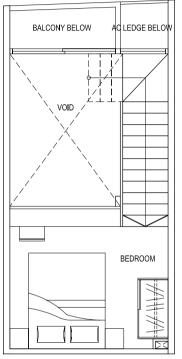

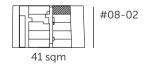

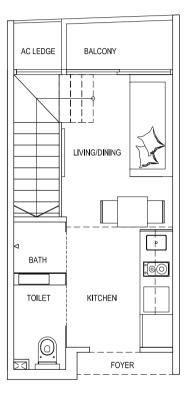

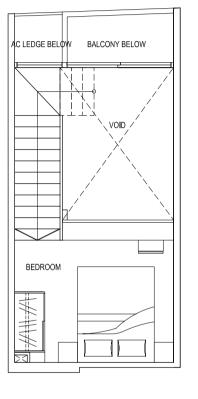


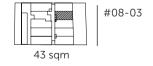











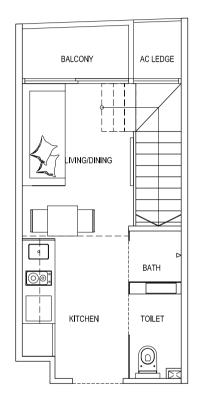

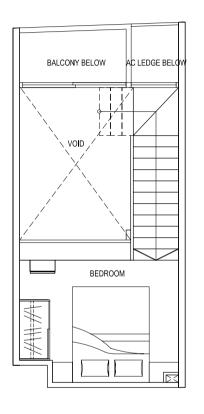

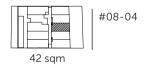

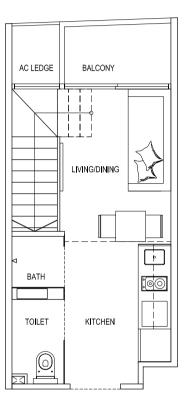

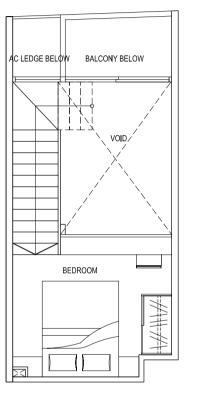








/////floorplan (PH1e)




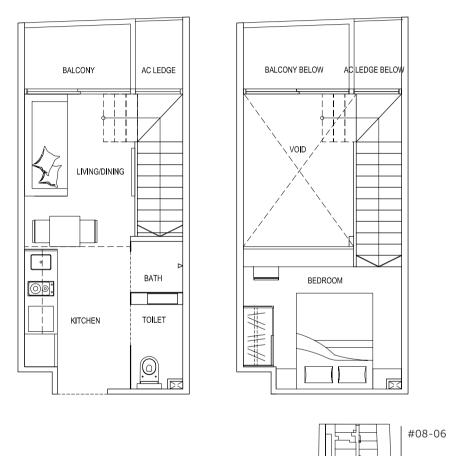



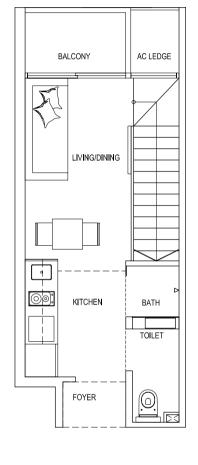

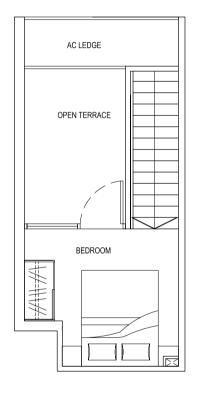

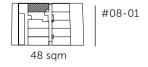
















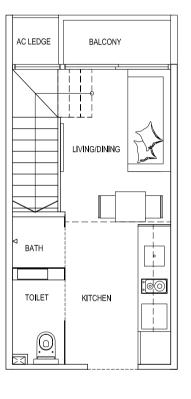

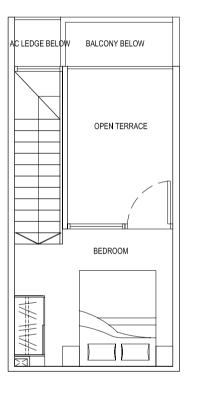

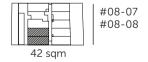





1. FOUNDATION

Bore Piles Foundation / Reinforced Concrete Foundation

2. SUPER-STRUCTURE

Reinforced Concrete Framework

3. WALLS

- a) External: Common clay brick / reinforced concrete walls
- b) Internal: Common clay brick/reinforced concrete walls / cement and sand block / aerated block

4. ROOF

- a) Flat Roof:
 Reinforced concrete roof with appropriate insulation and waterproofing system
- b) Pitched Roof: Metal roofing system with rock wool insulation.

5. CEILING

- a) For All Units except Type PH3, A1 and A2
- i) Toilet, Bath and Kitchen: Fibrous plasterboard ceiling with emulsion paint
- ii) Living, Dining, Balcony, AC Ledge, Roof/Open Terrace, and Bedroom:
 Skim coat with emulsion paint with or without box up at designated areas

b) Type PH3

- i) Toilet, Bath and Dining: Fibrous plasterboard ceiling with emulsion paint
- ii) Living, Kitchen, Balcony, AC Ledge, Open Terrace, and Bedroom:
 Skim coat with emulsion paint with or without box up at designated areas
- c) Type A1 and A2
- i) Toilet/Bath: Fibrous plasterboard ceiling with emulsion paint
- ii) Living, Kitchen, Dining, Household Shelter, Balcony, AC Ledge, PES and Bedroom:
 Skim coat with emulsion paint with or without box up at designated areas

6. FINISHES

- a) Walls
- i) Living, Dining, Kitchen, Bedroom and Household Shelter: Cement and sand plaster / cement skim coat with emulsion paint (on exposed surfaces only)
- ii) Bathroom and Toilet:
 Stone / Homogeneous tiles (up to false ceiling height and on exposed surfaces only) with or without skirting.
- iii) A/C ledge, PES, Balcony and Open Terrace / Roof Terrace: Cement and sand plaster / cement skim coat with emulsion paint
- b) Floor
- i) Living, Dining, Kitchen, Toilet and Bath: Stone or homogeneous tiles with or without skirting
- ii) Bedroom and Staircase: Timber flooring with or without skirting
- iii) Household Shelter: Ceramic / homogeneous tiles (on exposed surfaces only)
- iv) A/C Ledges: Cement and sand screed
- v) PES, Balcony, Open Terrace and Roof Terrace: Ceramic / homogeneous tiles / timber strips

7. WINDOWS

a) Living and Bedroom:
 Powder coated aluminum framed casement and/or fixed window with tinted glass panel

8. DOORS

- a) For all units except Type A1 and A2
- i) Main Entrance Door: Fire-rated timber door
- ii) Living to Balcony / Open Terrace / Roof Terrace: Powder coated aluminum framed sliding or swing glass door with or without frost
- iii) Roof Terrace to Swimming Pool: Metal gate
- iv) Toilet and Bath:
 Powder coated aluminum framed sliding or
 swing glass door with or without frost

b) Unit A1 and A2

- i) Main Entrance Door: Fire-rated timber door
- ii) Living to PES:

 Powder coated aluminum framed sliding or
 swing glass door with or without frost
- iii) Household Shelter: Metal door as approved by authority
- iv) Living to Bedroom and Toilet/Bath Hollow-core timber door
- v) Bedroom to Toilet / Bath Hollow-core timber door

9. SANITARY FITTINGS

- a) Bathroom and Toilet:
 - 1 Vanity solid top with 1 wash basin and mixer tap and cabinet below
 - 1 Glass shower compartment complete
 - with 1 shower mixer
 - 1 Water closet 1 Mirror
 - 1 Paper holder
 - 1 Paper noider 1 Bidet handspray
- b) Open Roof Terrace: 1 bib tap

10. ELECTRICAL INSTALLATION

- a) All electrical wiring for apartment units shall be concealed where possible except for areas with false ceiling where wiring above false ceilings and within electrical compartments shall be in exposed conduit / trunking / tray.
- b) Please refer to Electrical Schedule for points details.

11. TV / CABLE SERVICES / TELEPHONE POINTS

- a) All electrical wiring for apartment units shall be concealed where possible except for areas with false ceiling where wiring above false ceilings and within electrical compartments shall be in exposed conduit / trunking / tray.
- b) Please refer to Electrical Schedule for points details.



12. LIGHTNING PROTECTION

Lightning protection system provided in compliance with Singapore Standard SS555:2010.

13. PAINTING

- a) External Walls:
 Sprayed textured coating and / or
 water based weather bond emulsion paint
- b) Internal Walls: Water based emulsion paint

14. WATER PROOFING

Waterproofing shall be provided to floors of Bathroom, Toilet, Balcony, Kitchen, Open Terrace, Roof Terrace and RC. Flat Roof

15. DRIVEWAY AND CARPARK

- a) Surface Driveway:
 Concrete finish with floor harderner
- b) Car Parking:
- 4 nos. of surface parking with interlocking paver blocks and 22 nos. of mechanized car parks according to specialist's specification. (First Come First Serve Basis)

16. RECREATION FACILITIES

- a) Swimming Pool: approximately 28sqm
- b) BBQ Pit: approximately 5sqm
- c) Pool Deck: approximately 56sqm

17. ADDITIONAL ITEMS

The following items will be provided by the Developer:

- a) Kitchen cabinets with solid surface and/or quartz or granite counter top and kitchen sink, cooker hood, electrical hob, built-in oven, washing machine and fridge.
- b) Built-in wardrobes to all bedrooms.
- c) Inverter type multi split air conditioning system with wall mounted fan coil units will be provided to all livings and bedrooms.
- d) Hot water supply shall be provided to all bathrooms only. Turn-on and utility charges shall be borne by the Purchaser.

Notes A. MARBIF

Marble is natural stone materials containing veins with tonality differences. There will be colour and markings caused by their complex mineral composition and incorporated impurities. While such materials can be pre-selected before installation, this non-conformity in the marble as well as non-uniformity between pieces cannot be totally avoided. The tonality and pattern of the marble, limestone or granite selected and installed shall be subject to availability.

B. TIMBER STRIPS

Timber strips are natural materials containing veins and tonal differences. Thus, it is not possible to achieve total consistency of colour and grain in their selection and installation. Timber strips are also subject to thermal expansion and contraction beyond the control of builder and Vendor. Natural timber that is used outdoors will become bleached due to sunlight and rain. Thus, the cycle of maintenance on staining will need to be increased as required.

C. AIR-CONDITIONING SYSTEM

To ensure good working condition of the air-conditioning system, the system has to be maintained and cleaned on a regular basis by the Purchaser. This includes the cleaning of figlers, clearing of condensate pipes and charging of gas. The Purchaser is advised to engage his/her own contractor to service the air-conditioning system regularly.

D. TELEVISION AND/OR INTERNET ACCESS

The Purchaser is liable to pay annual fee, subscription fee and such other fees to the television and/or internet service providers or any other relevant party or any relevant authorities. The Vendor is not responsible to make arrangements with any of the said parties for the service connection for their respective channels and/or internet access.

E. MATERIALS, FITTINGS, EQUIPMENT, FINISHES, INSTALLATIONS AND APPLIANCES

The brand, colour and model as specified for all materials, fittings, equipment, finishes, installations and appliances to be supplied shall be provided subject to Architect's selection and market availability.

F. LAYOUT/LOCATION OF WARDROBES, KITCHEN CABINETS, FAN COIL UNITS, ELECTRICAL POINTS, TELEVISION POINTS, TELECOMMUNICATION POINTS, AUDIO INTERCOM SYSTEM, DOOR SWING POSITIONS AND PLASTER CEILING BOARDS

Layout/Location of wardrobes, kitchen cabinets, fan coil units, electrical points, television points, telecommunication points, audio intercom system, door swing positions and plaster ceiling boards are subject to Architect's final decision and design.

G. WARRANTIES

Where warranties are given by the manufacturers and/or contractors and/or suppliers of any of the equipment and/or appliances installed by the Vendor at the Unit, the Vendor will assign to the Purchaser such warranties at the time when vacant possession of the Unit is delivered to the Purchaser.

H. WEB PORTAL OF THE HOUSING PROJECT

The Purchaser will have to pay annual fee, subscription fee or any such fee to the service provider of the Web Portal of the Housing Project as may be appointed by the Vendor or the Management Corporation when it is formed.

I. FALSE CEILING

The false ceiling space provision allows for the optimal function and installation of M&E services. Access panels are allocated for ease of maintenance access to concealed M&E equipment for regular cleaning purposes. Where removal of equipment needed, ceiling works will be required. Location of false ceiling is subject to the Architect's sole discretion and final design.

J. GLASS

Glass is manufactured material that is not 100% pure. Invisible nickel sulphide impurities may cause spontaneous glass breakage, which may occur in all glass by all manufacturers. The Purchaser is recommended to take up home insurance covering glass breakage to cover this possible event.

K. MECHANICAL VENTILATION SYSTEM

Mechanical ventilation fans and ductings are provided to toilets which are not naturally ventilated. To ensure good working condition of the mechanical ventilation system, the mechanical ventilation system for the exhaust system within internal toilets (where applicable) is to be maintained by the Purchaser on a regular basis.

L. MECHANISED CAR PARKING SYSTEM

The mechanised car parking system has to be maintained regularly by the specialist to ensure that it is in good and proper working condition.

M. PLANTERS

Planters are designed to take the loading of potted plants only. No soil material or turf/plants will be provided in the planters.

N WALL

All wall finishes shall be terminated at false ceiling level. There will be no tiles/stone works behind kitchen cabinets/long bath/vanity cabinet/mirror.



GENERAL DESCRIPTION

PROPOSED ERECTION OF 8-STOREY RESIDENTIAL FLATS WITH AN ATTIC (31 UNITS) DEVELOPMENT WITH LAP POOL, COMMUNAL FACILITIES & MECHANICAL CAR PARK ON LOT 98439M MK24 AT 5, LORONG 27 GEYLANG (GEYLANG PLANNING AREA)

DETAILS OF BUILDING SPECIFICATIONS

Please refer to "Specifications of the Building"

COMMON FACILITIES

Swimming Pool, Barbecue Area and Pool Deck.

TOTAL NUMBER OF CAR PARKING SPACES

a) Surface Parking : 4 lots

b) Mechanized Car Parking: 22 lots (Including 1 lot of

Handicapped Parking) Maximum dimensions of the vehicle are 2150mm (W), 5200mm (L) and 2000mm (H) with a maximum weight of 2600 kg.

PURPOSE OF BUILDING PROJECT AND RESTRICTIONS AS TO USE

The building project is zoned as "Residential", hence, it is strictly for residential occupation only. Other restrictions are as below,

- a) The balconies, roof/open terraces and private enclosed space cannot be enclosed or converted for any other uses for any reason whatsoever unless prior written approvals of the relevant competent authorities are first obtained.
- b) Access to all reinforced concrete flat roofs in the Housing Project is prohibited except for maintenance purposes or in times of emergency.
- c) The open trellis are not to be enclosed or roofed over unless prior written approval of the relevant competent authorities are first obtained.
- d) All reinforced concrete ledges (e.g. air-conditioning condenser ledges) in the Unit and Housing Project shall not be converted for any other uses unless prior written approvals of the relevant competent authorities are first obtained.
- e) No openings to be made along the common party walls unless the prior written approval of the relevant competent authorities are first obtained.



UNIT TYPES	DESCRIPTION	NUMBER OF UNITS
Type A1	1 Bedroom	1
Type A2	1 Bedroom	1
Type B1a	1 Bedroom	3
Type B1b	1 Bedroom	3
Type B1c	1 Bedroom	3
Type B1d	1 Bedroom	3
Type B1e	1 Bedroom	1
Type B1	1 Bedroom	2
Type B2	1 Bedroom	2
Type C1	1 Bedroom	1
Type C2	1 Bedroom	2
Type PH1a	1 Bedroom	1
Type PH1b	1 Bedroom	1
Type PH1c	1 Bedroom	1
Type PH1d	1 Bedroom	1
Type PH1e	1 Bedroom	1
Type PH2	1 Bedroom	1
Type PH3	1 Bedroom	1
Type PH4	1 Bedroom	2
Total		31



DESCRIPTION	UNIT TYPES																		
	A1	A2	B1a	B1b	B1c	B1d	B1e	B2	В3	C1	C2	PH1a	PH1b	PH1c	PH1d	PH1e	PH2	PH3	PH4
LIGHTING POINT	5	5	5	5	5	5	5	5	5	5	5	5	5	5	5	5	5	5	5
13A SWITCH SOCKET OUTLET	9	9	9	9	9	9	9	9	9	9	9	9	9	9	9	9	9	9	9
ELECTRIC WATER HEATER POINT	1	1	1	1	1	1	1	1	1	1	1	1	1	1	1	1	1	1	1
WASHING MACHINE POINT	1	1	1	1	1	1	1	1	1	1	1	1	1	1	1	1	1	1	1
COOKER HOOD POINT (C/W CONNECTOR UNIT AND SWITCH)	1	1	1	1	1	1	1	1	1	1	1	1	1	1	1	1	1	1	1
REFRIGERATOR POINT (C/W CONNECTOR UNIT & SWITCH)	1	1	1	1	1	1	1	1	1	1	1	1	1	1	1	1	1	1	1
DOOR BELL POINT	1	1	1	1	1	1	1	1	1	1	1	1	1	1	1	1	1	1	1
SCV OUTLET	2	2	2	2	2	2	2	2	2	2	2	2	2	2	2	2	2	2	2
TELEPHONE OUTLET	2	2	2	2	2	2	2	2	2	2	2	2	2	2	2	2	2	2	2

^{*} Power Points/isolators for ACMV system depends on the quantity of condensing/fan coil units.

Chanel Residences Pte Ltd

(a member of Pollux Properties Ltd.)

11 Changi South Street 3 #04-01 Builders Shop Building Singapore 486122 Tel: 6922 0333 Fax: 6922 0338

Sales Enquiries

161 9100 00

Email metroloft@ssagroup.com.sg Website www.metroloft.com.sg

Project Details:

Developer: Chanel Residences Pte Ltd • UEN No: 201114852M • Developer's Licene: C0907 • Tenure: Freehold • Legal Description: MK24-98439M • Expected Date of Delivery of Vacant Possession: No Later than 30 September 2015

• Expected Date of Legal Completion: No Later than 30 September 2016 • Building Plan No: A1525-00014-2011-BP01

Disclaimer

While every reasonable care has been taken in preparing this brochure, specifications, constructing the sales models and sales gallery/ show flat (the "Materials"), the Developer and its agents and their respective servants and contractors do not warrant the accuracy of any of the Materials and shall in no way be held responsible for any inaccuracies in their contents or between the Materials and the actual unit when built. The Developer shall not be bound by any statement, representation or promise (written or oral) by its agents & contractors. All statements and depictions are believed to be correct but are not to be regarded as statements or representations of fact. The Sale and Purchase Agreement shall form the entire agreement between the Developer and the Purchaser and shall supersede all statements, representations or promises made prior to the signing of the Sale and Purchase Agreement. All information, specifications, layout plans, building plans, location of facilities, finishes and appliance selection and visuals are subject to any changes as may be required and approved by the Architect, Developer and/or by the relevant authority and may be changed without notice. The Materials are not intended to be contractual documents and shall not form part of any offer or contract. Visuals, renderings, illustrations, models, showflat displays and photography are artist's impressions only and none can be regarded as representation of fact. Floor areas are approximate measurements only and not to scale. It is subject to final survey. The property is subject to inspection by the relevant authorities to comply with current codes of practice.



www.metroloft.com.sg